


FACADE 30 dB

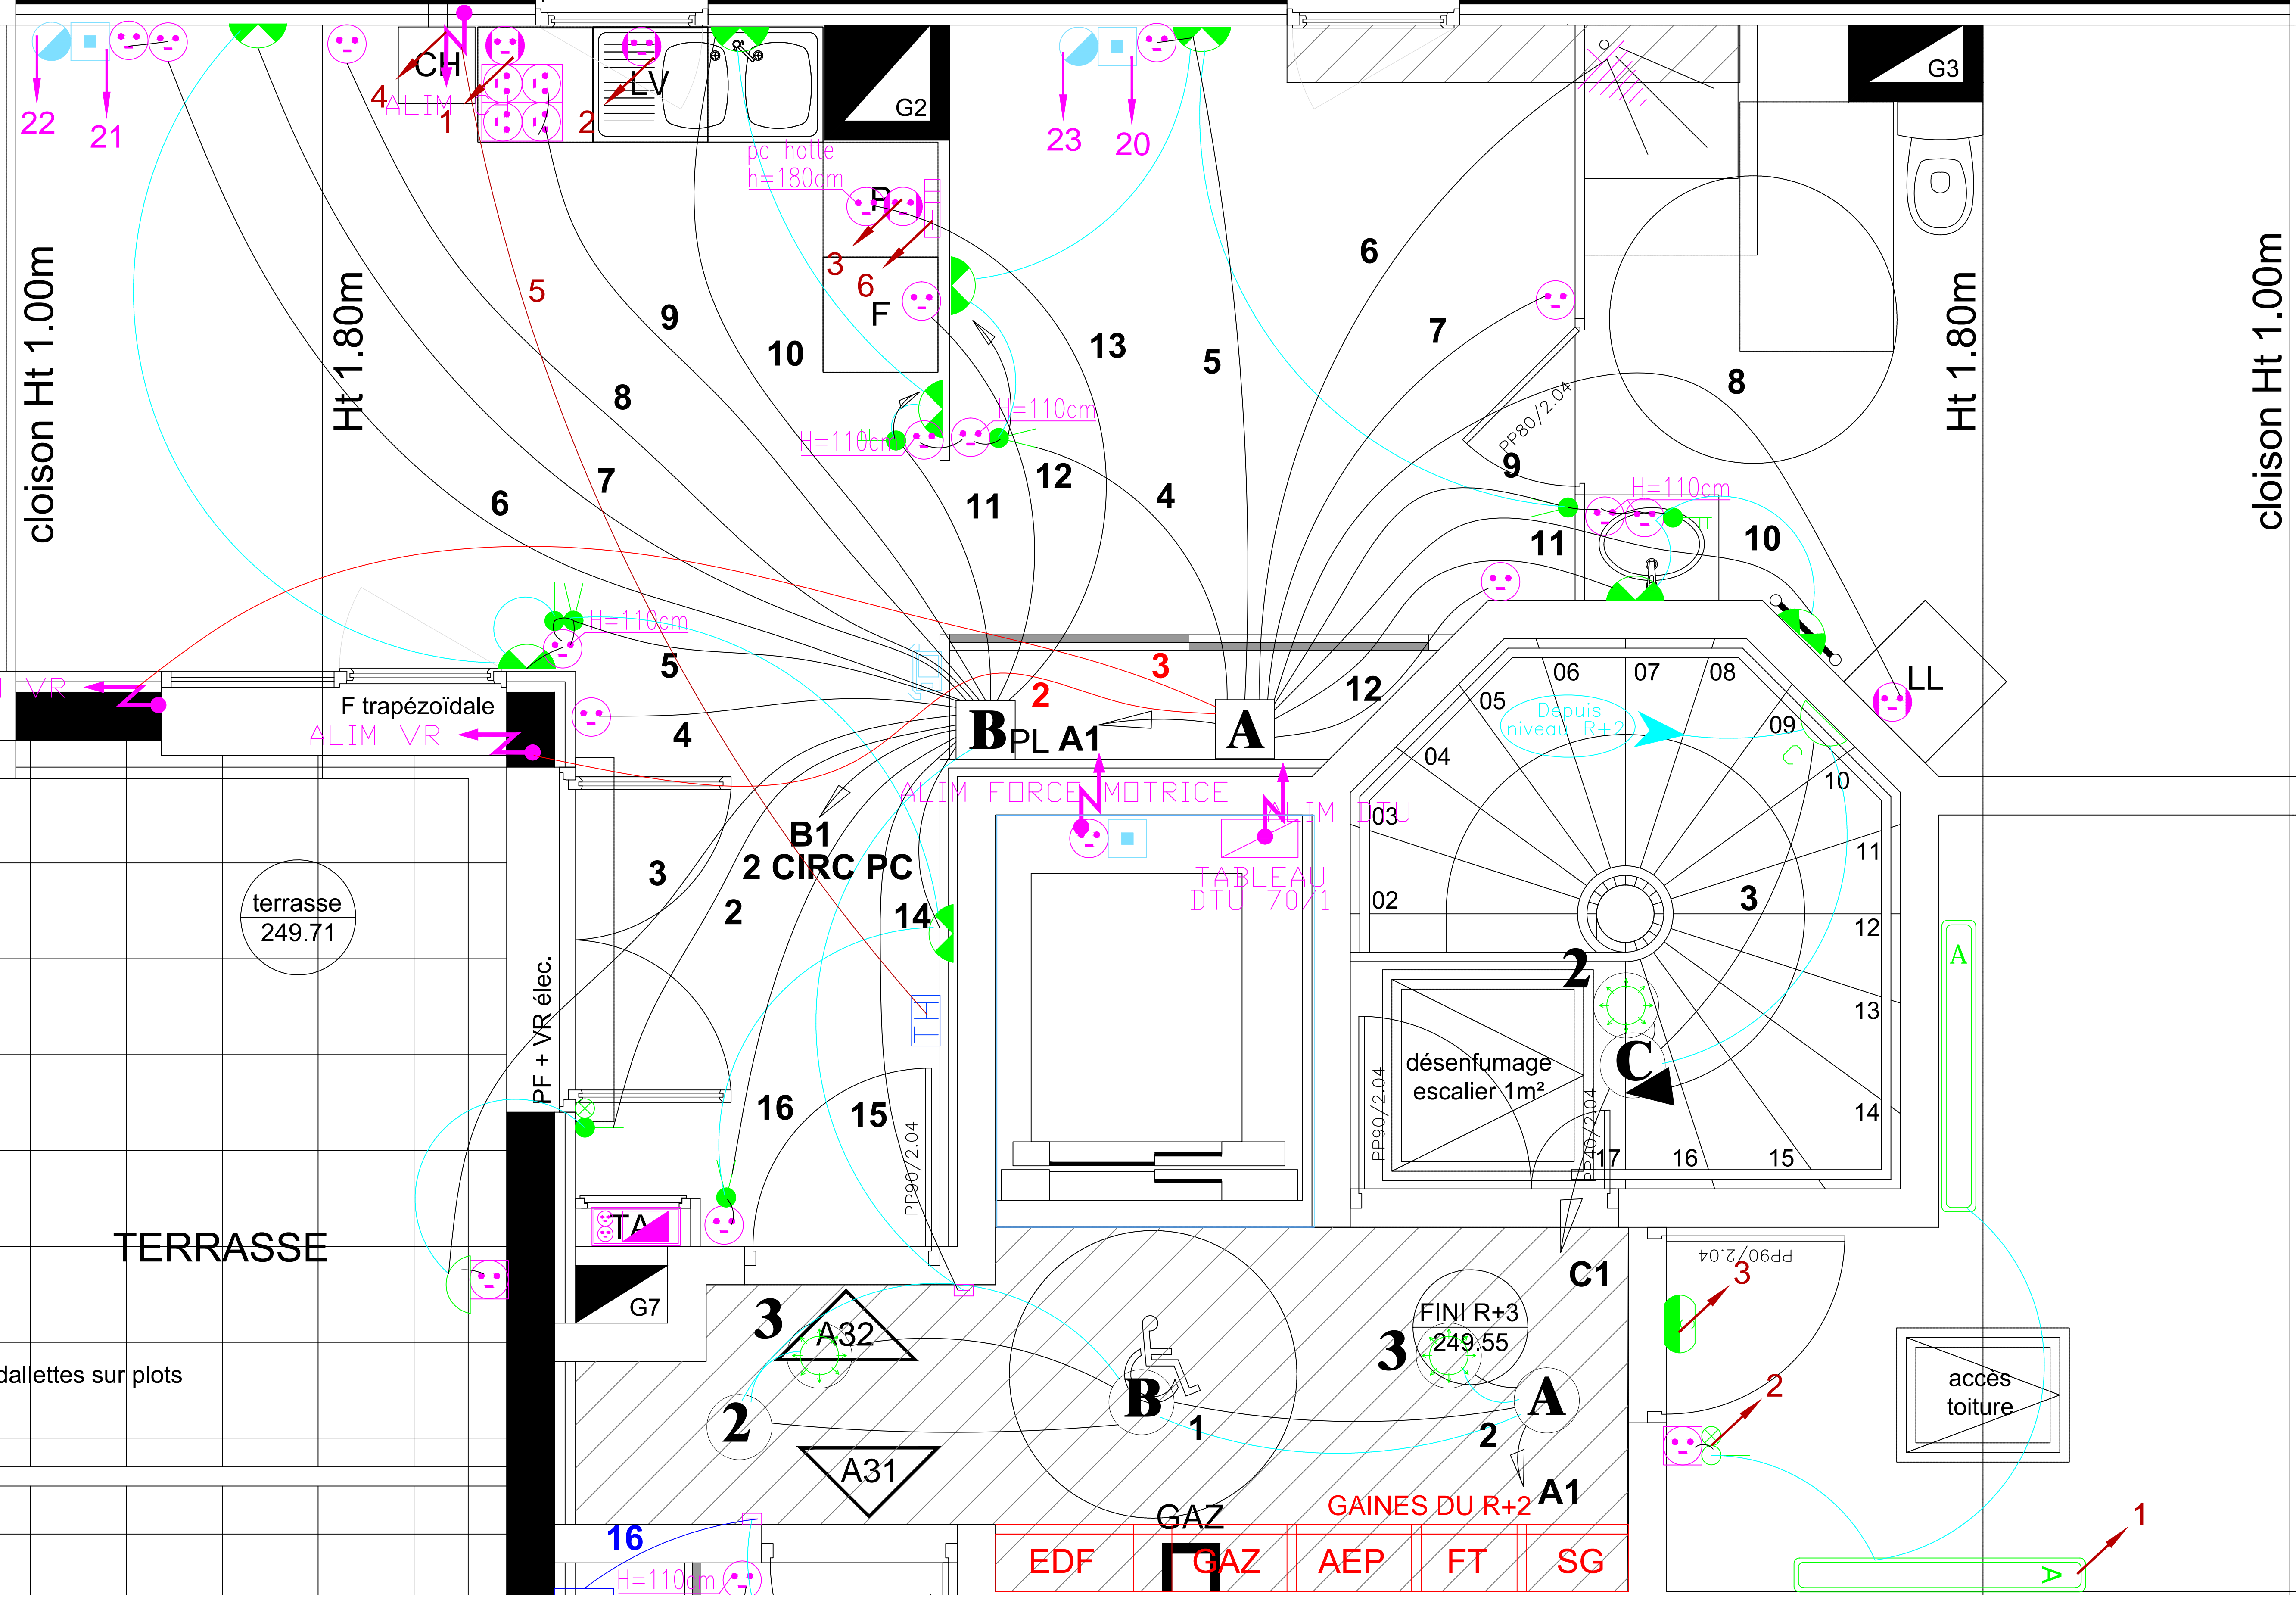

EDF	GAZ	AEP	FT	SG
-----	-----	-----	----	----

G8